




1-BEDROOM + LOFT HOME

2-BEDROOM HOME

Typical Front Elevation
Scale: 1/4" = 1'-0"

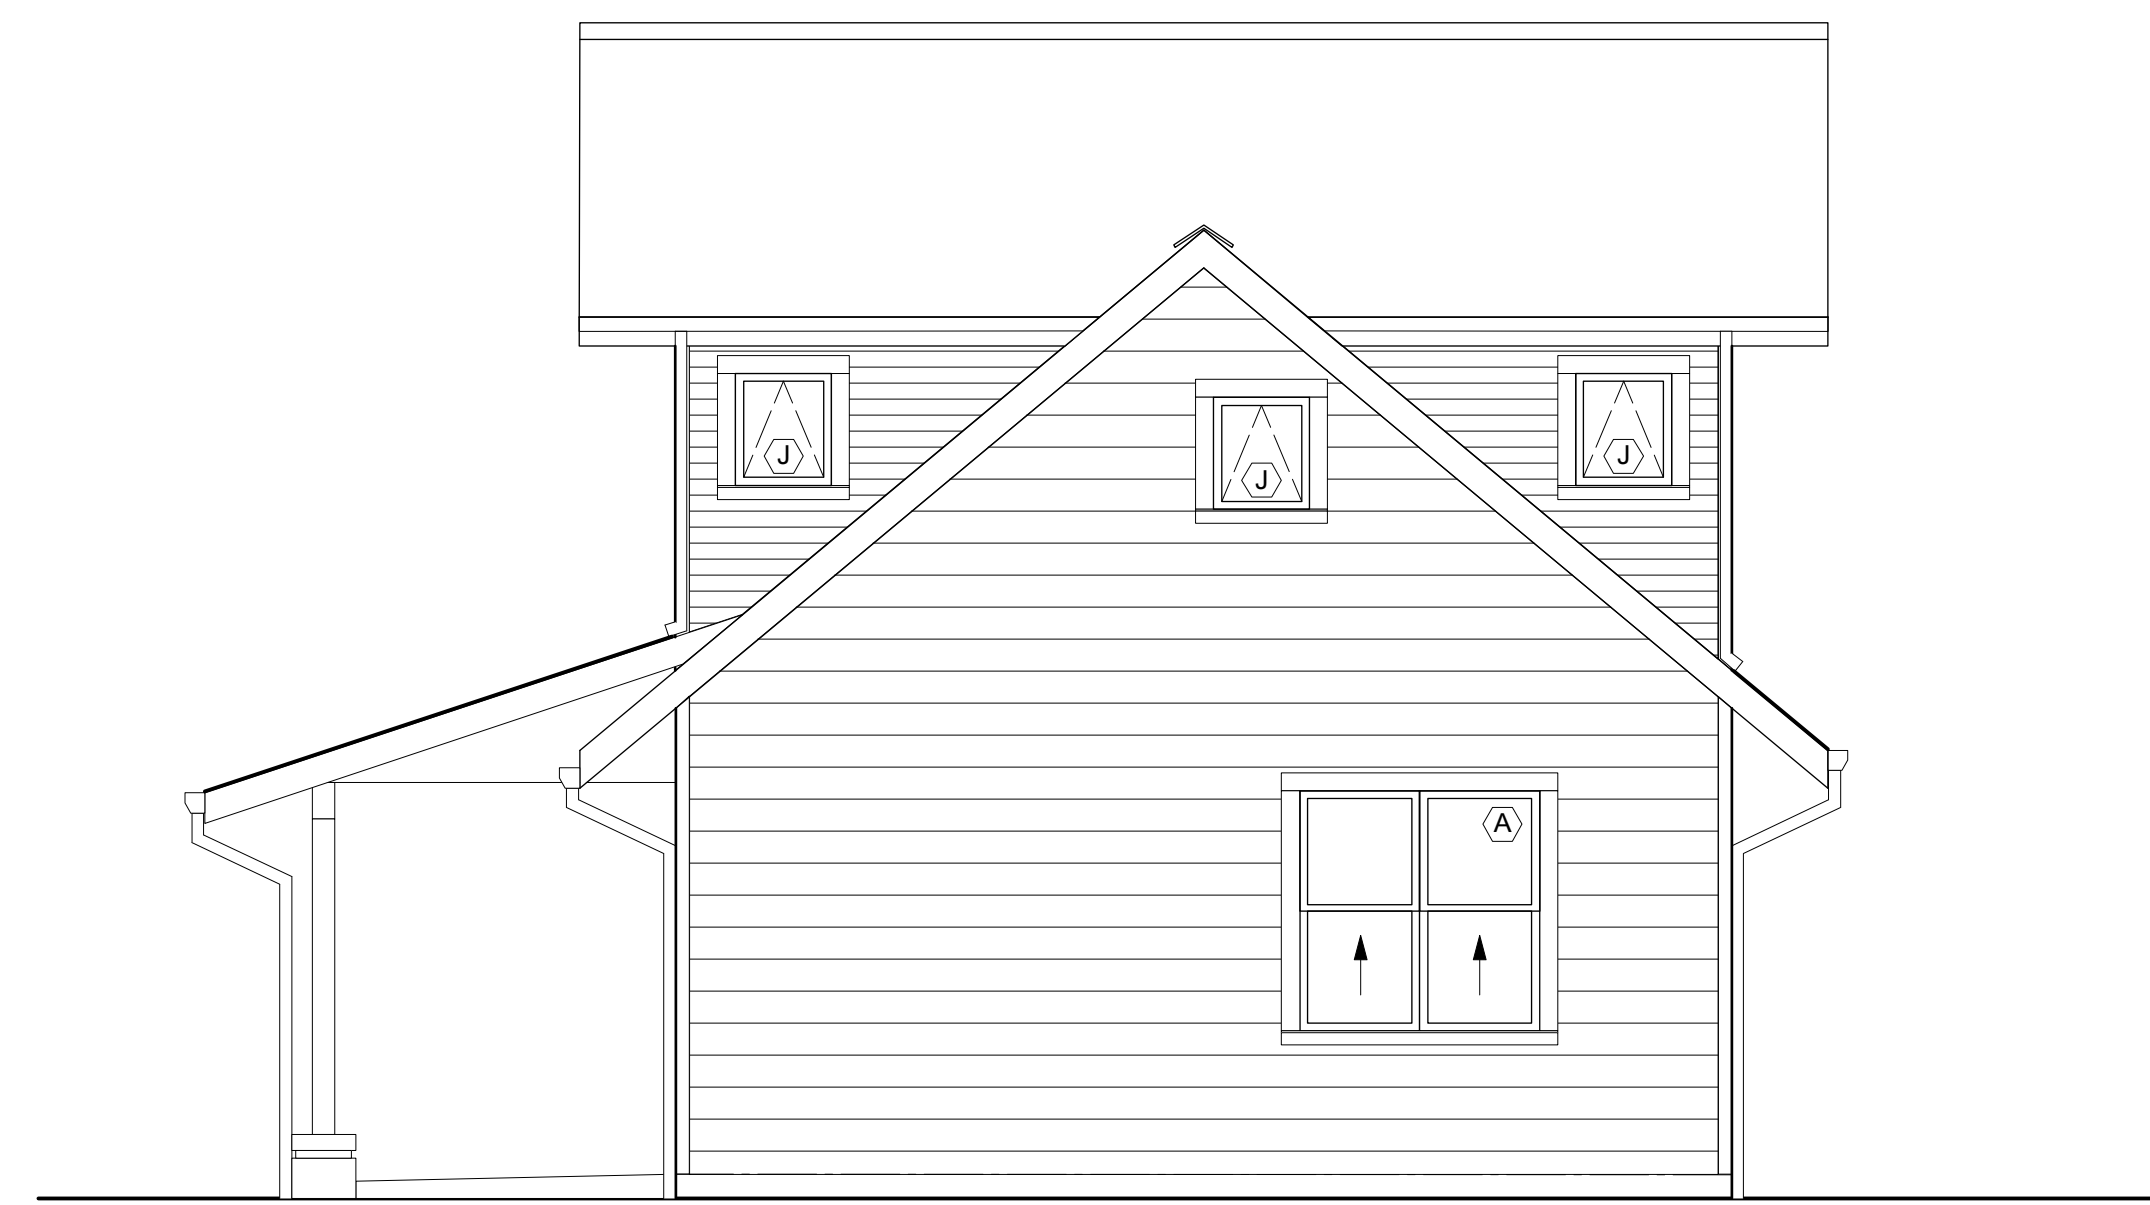


Side Elevation - 2-Bedroom
Scale: 1/4" = 1'-0"



2-BEDROOM HOME

1-BEDROOM + LOFT HOME

Typical Rear Elevation
Scale: 1/4" = 1'-0"

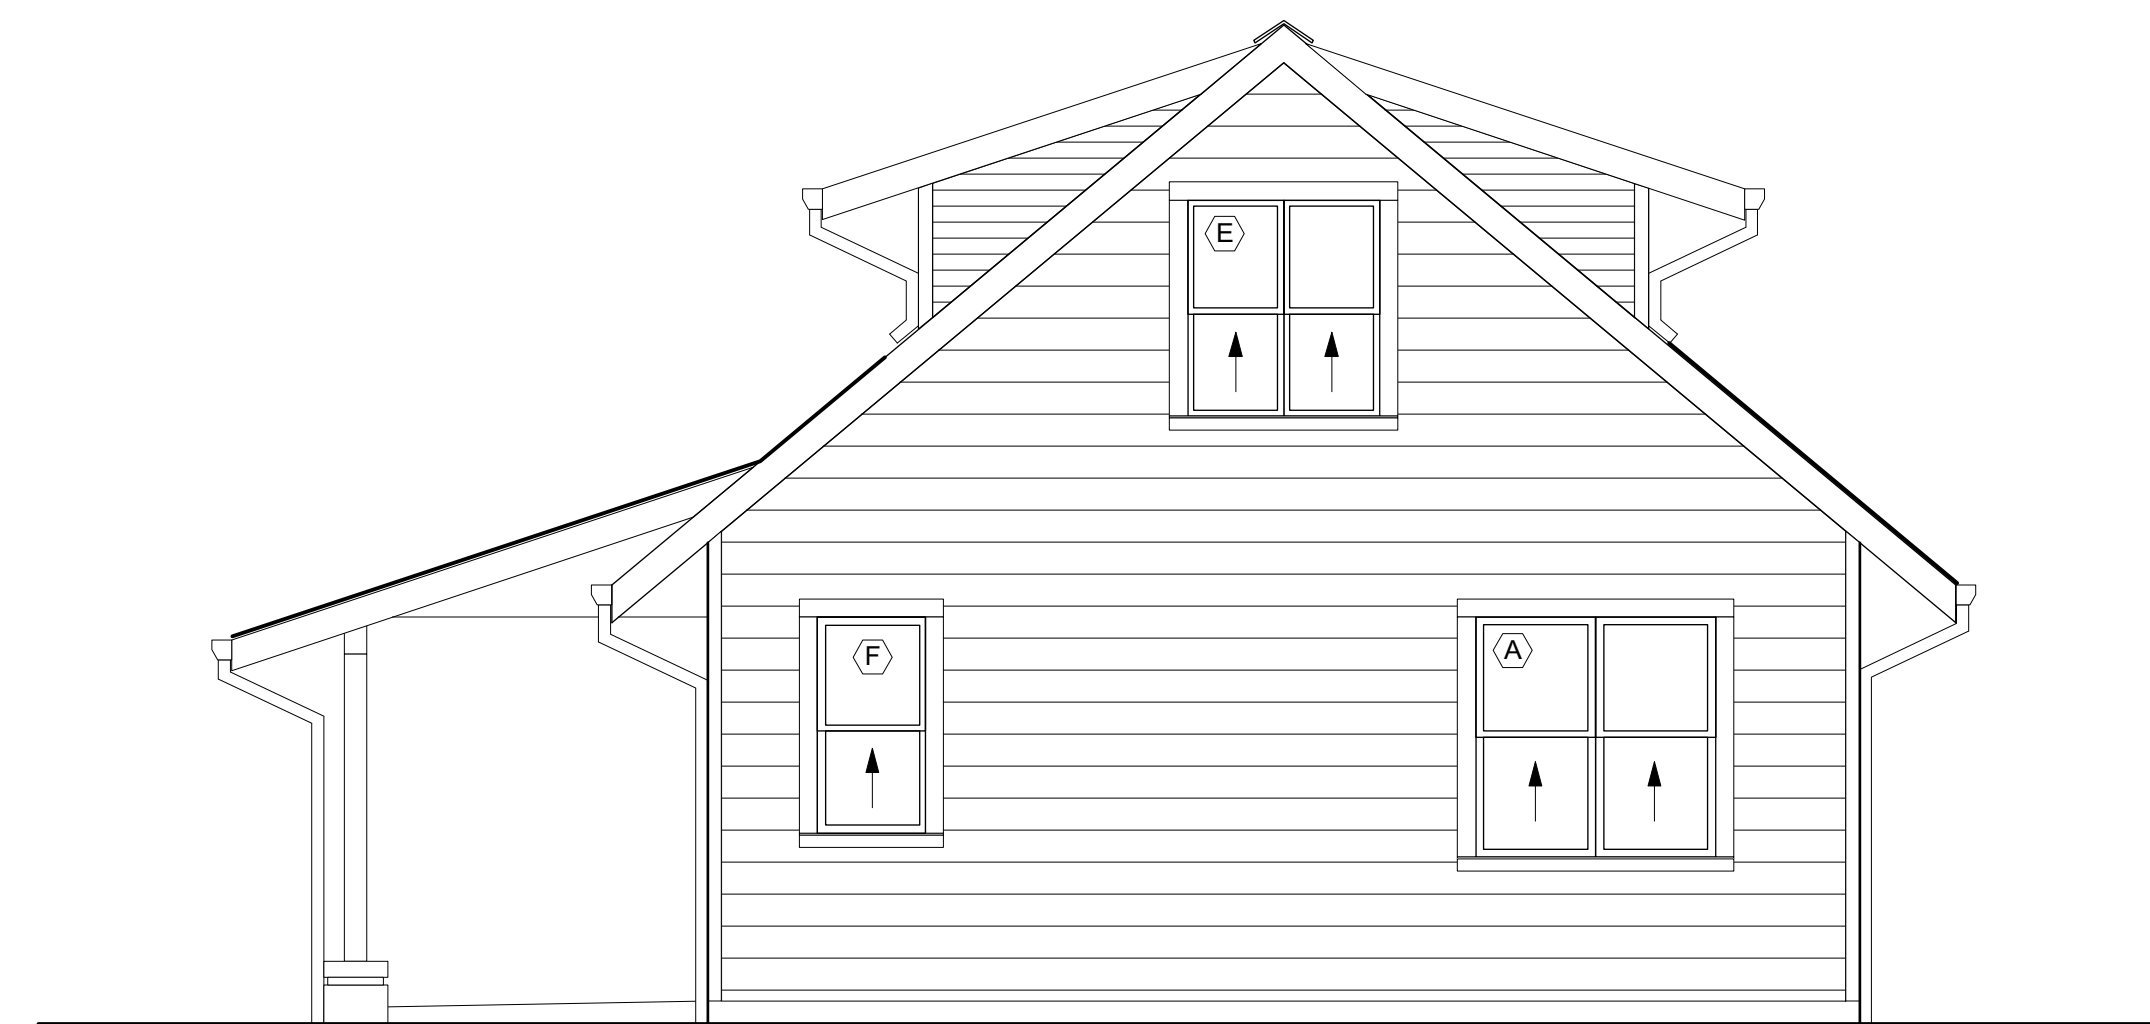

Side Elevation - 1-Bedroom + Loft
Scale: 1/4" = 1'-0"